


1 Proposed 00 Floor Plan
1:100

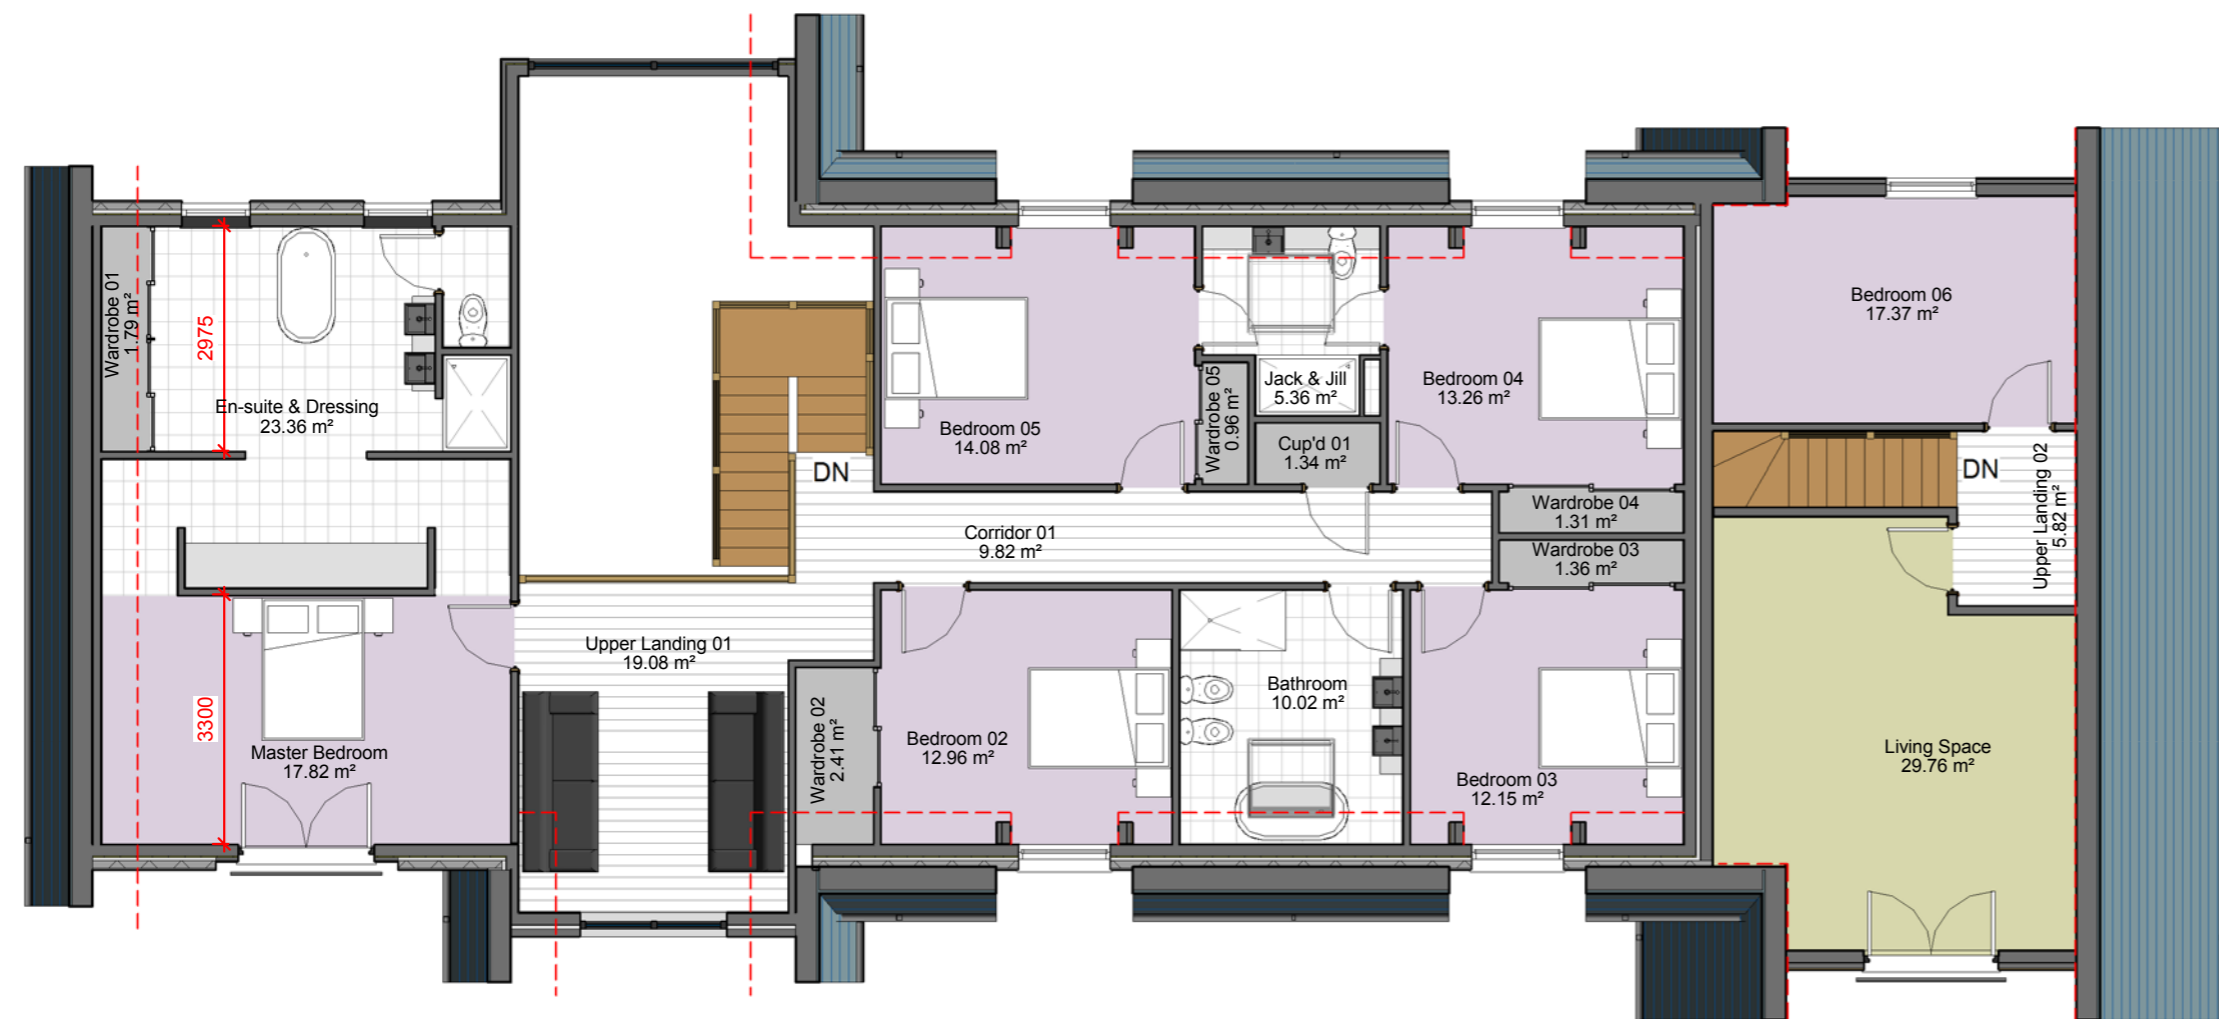

2 01 Floor Level (Main House)
1:100

Proposed Floor Area			
Name	Department	Area	Comments
Bedroom 02	Bedroom	13 m ²	
Bedroom 03	Bedroom	12 m ²	
Bedroom 04	Bedroom	13 m ²	
Bedroom 05	Bedroom	14 m ²	
Bedroom 06	Bedroom	17 m ²	
Master Bedroom	Bedroom	18 m ²	
Corridor 01	Circulation	10 m ²	
Entrance Foyer	Circulation	34 m ²	
Upper Landing 01	Circulation	19 m ²	
Upper Landing 02	Circulation	6 m ²	
Vest 01	Circulation	3 m ²	
Vest 02	Circulation	7 m ²	
Kitchen	Kitchen / Utility	34 m ²	
Utility	Kitchen / Utility	10 m ²	
Dining Hall	Room	32 m ²	
Living Space	Room	30 m ²	
Living Space	Room	44 m ²	
TV Room	Room	27 m ²	
Cup'd 01	Store	1 m ²	
Garage	Store	33 m ²	
St 01	Store	1 m ²	
St 02	Store	1 m ²	
St 03	Store	1 m ²	
St 04	Store	2 m ²	
Wardrobe 01	Store	2 m ²	
Wardrobe 02	Store	2 m ²	
Wardrobe 03	Store	1 m ²	
Wardrobe 04	Store	1 m ²	
Wardrobe 05	Store	1 m ²	
Bathroom	Toilet	10 m ²	
En-suite & Dressing	Toilet	23 m ²	
Jack & Jill	Toilet	5 m ²	
Shower	Toilet	4 m ²	
Grand total		433 m ²	

<p>ANGUS DESIGN ASSOCIATES LTD</p> <p>Proposed Floor Plans</p> <p>Drawing No: AL(0)004 Scale (A2): 1:100</p> <p>Draft</p> <p>All sizes dimensions and heights are to be checked on site and confirmed before work commences. Sites sizes take preference to scaled sizes</p>	<p>Revision</p> <p>Date: 05/10/16</p> <p>Rev A: 12th May 2016 (Client Rev)</p> <p>Floor plan layout revised as per client instruction.</p>
	<p>Angus Design Associates Ltd</p> <p>ARCHITECTURE + PROJECT MANAGEMENT + PLANNING</p> <p>Tel: 01698 421210 Fax: 01698 421321 Email: mail@tbdc.co.uk</p>