


Key:  
 Heat = Heat detector  
 ION = Smoke detector  
 CO = Carbon Monoxide detector  
 FE = Fire Extinguisher  
 FB = Fire Blanket  
 All dimensions in mm

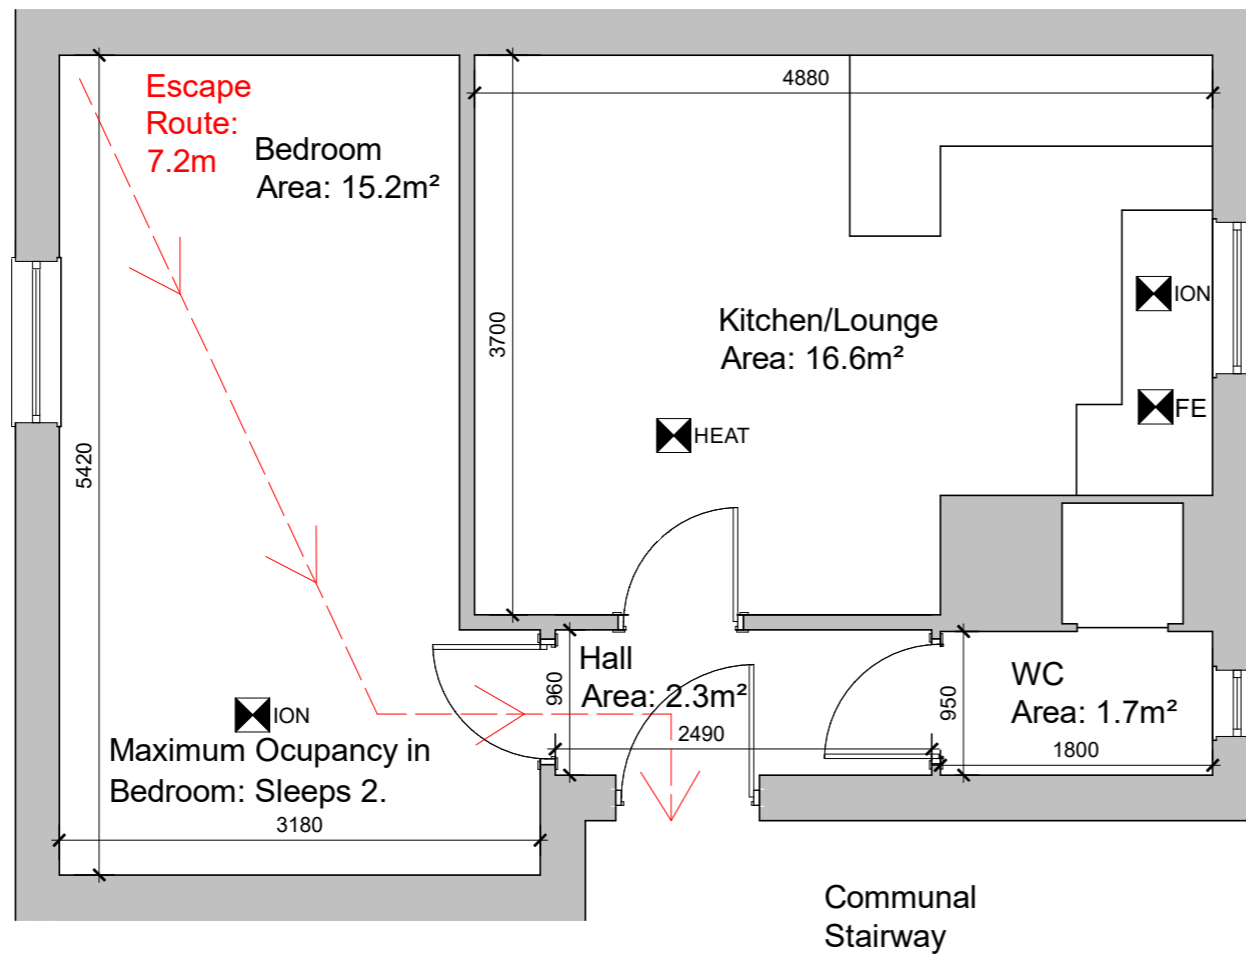

Second Floor Plan at Scale 1:50

Total Internal Floor Area = 36.7m<sup>2</sup>

REV:	DESC.	BY:	DATE:
ISSUE: <b>Licensing</b>			
 CHARTERED SURVEYORS 27 Canmore Street, Dunfermline 01383 621 262 architecture@dmhall.co.uk			
PROJECT ADDRESS:			
5B Church Road North Berwick Clackmannan, EH39 4AD			
DRAWING TITLE:			
Licensing Plan Floor Plan			
We hereby certify that this is the plan referred to in the foregoing application for Local Authority consent			
LA REF - N/A			
Drawing remains property of DM Hall LLP			
FILE No.	PAGE SIZE:		
PP/23/01348/LIC	A3		
DATE:	DRAWN:	SCALE:	DRAWING NO. REV:
29/09/23	AG	1:50	001 /