

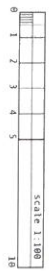


All dimensions (over & including) shall be verified by the contractor and become his responsibility prior to ordering, citing & including materials. DO NOT SCALE THIS DRAWING.

All terms, design specifications & loadings are owned & copyright of Sutherland Drawing Services and shall not be reproduced without express prior permission.

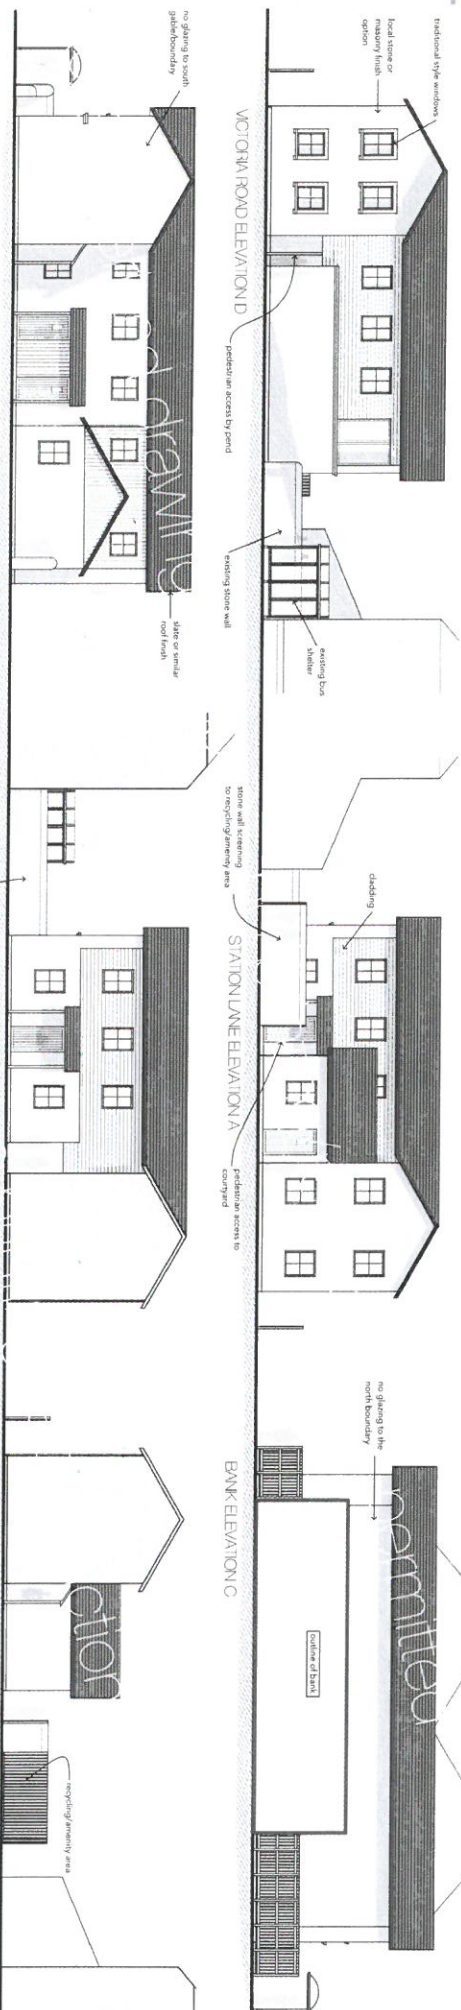


Site area - 300 sqm on title

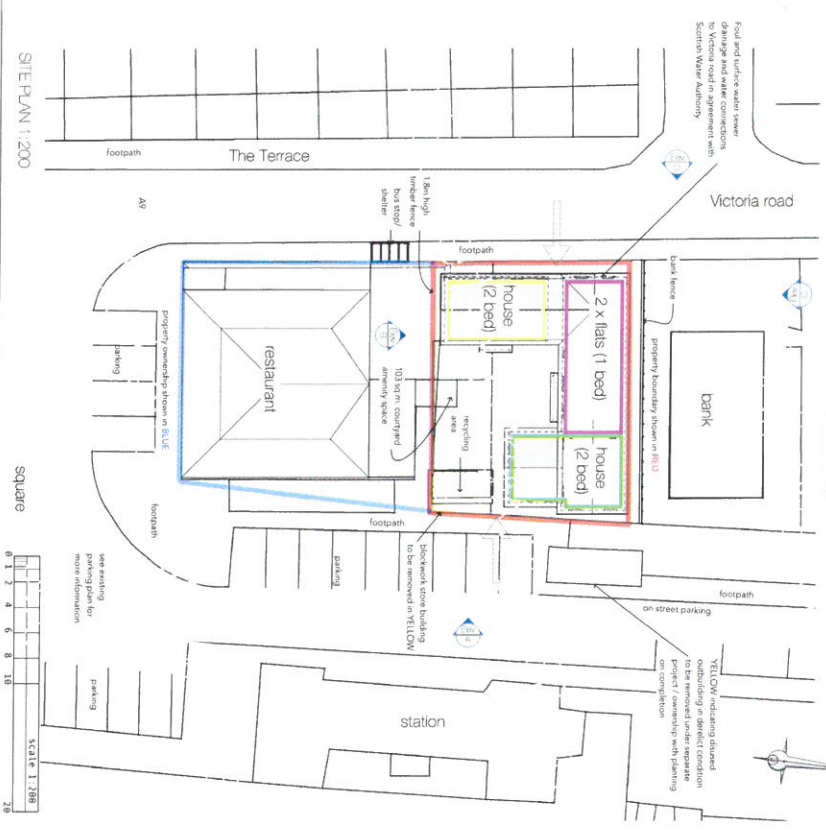

SITE PLAN 1:200

square


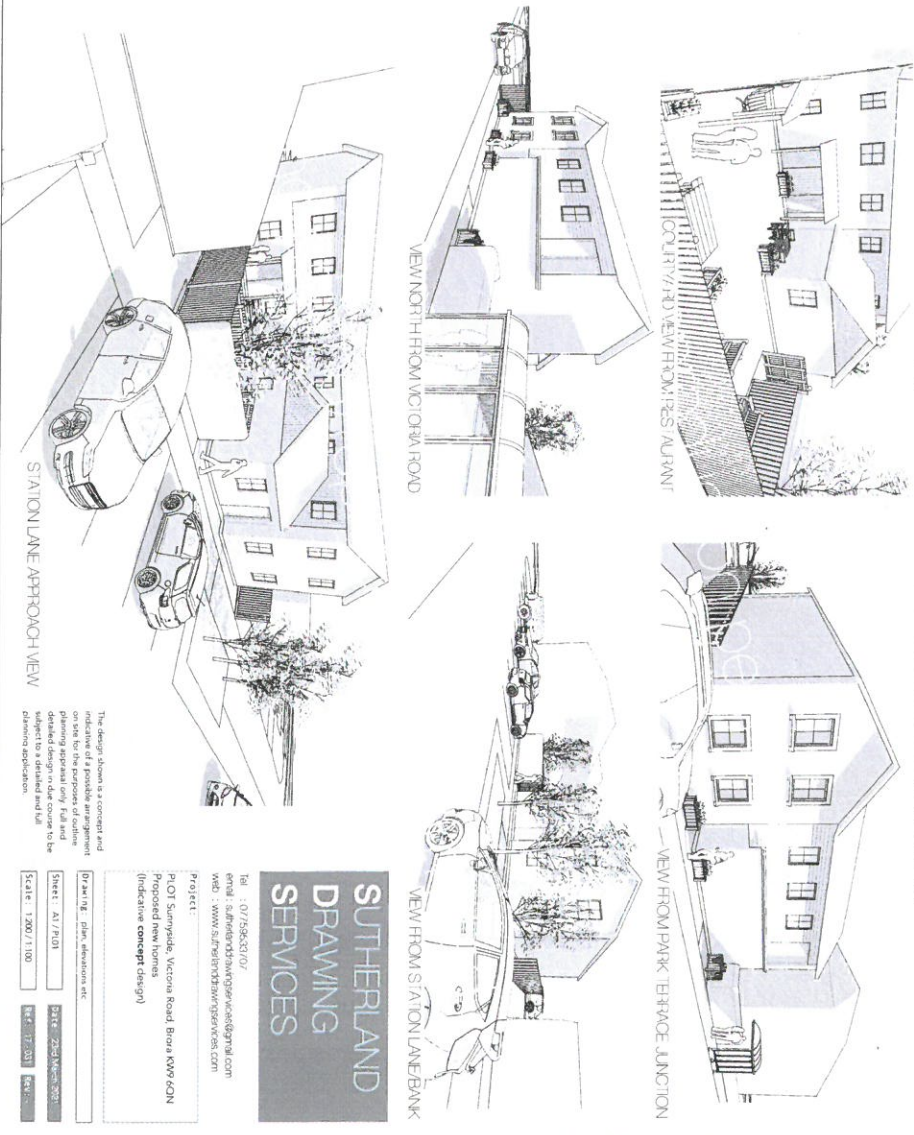


The design shown is a concept and not to be used for any purpose of permit planning approval only. Full and detailed design in due course to be subject to a detailed and full planning application.

SUTHERLAND DRAWING SERVICES

tel : 0758563107
 email : sutherlanddrawing@optusnet.com.au
 web : www.sutherlanddrawing.com.au
 Project :
 PLOT Sample, Victoria Road, Bowa KYW 620N
 Proposed new homes
 (indicative concept design)

Drawings - plan, elevations etc
 Sheet: A1/P01
 Date: 25th March 2021
 Scale: 1:200 / 1:100
 Rev: 1 / 201

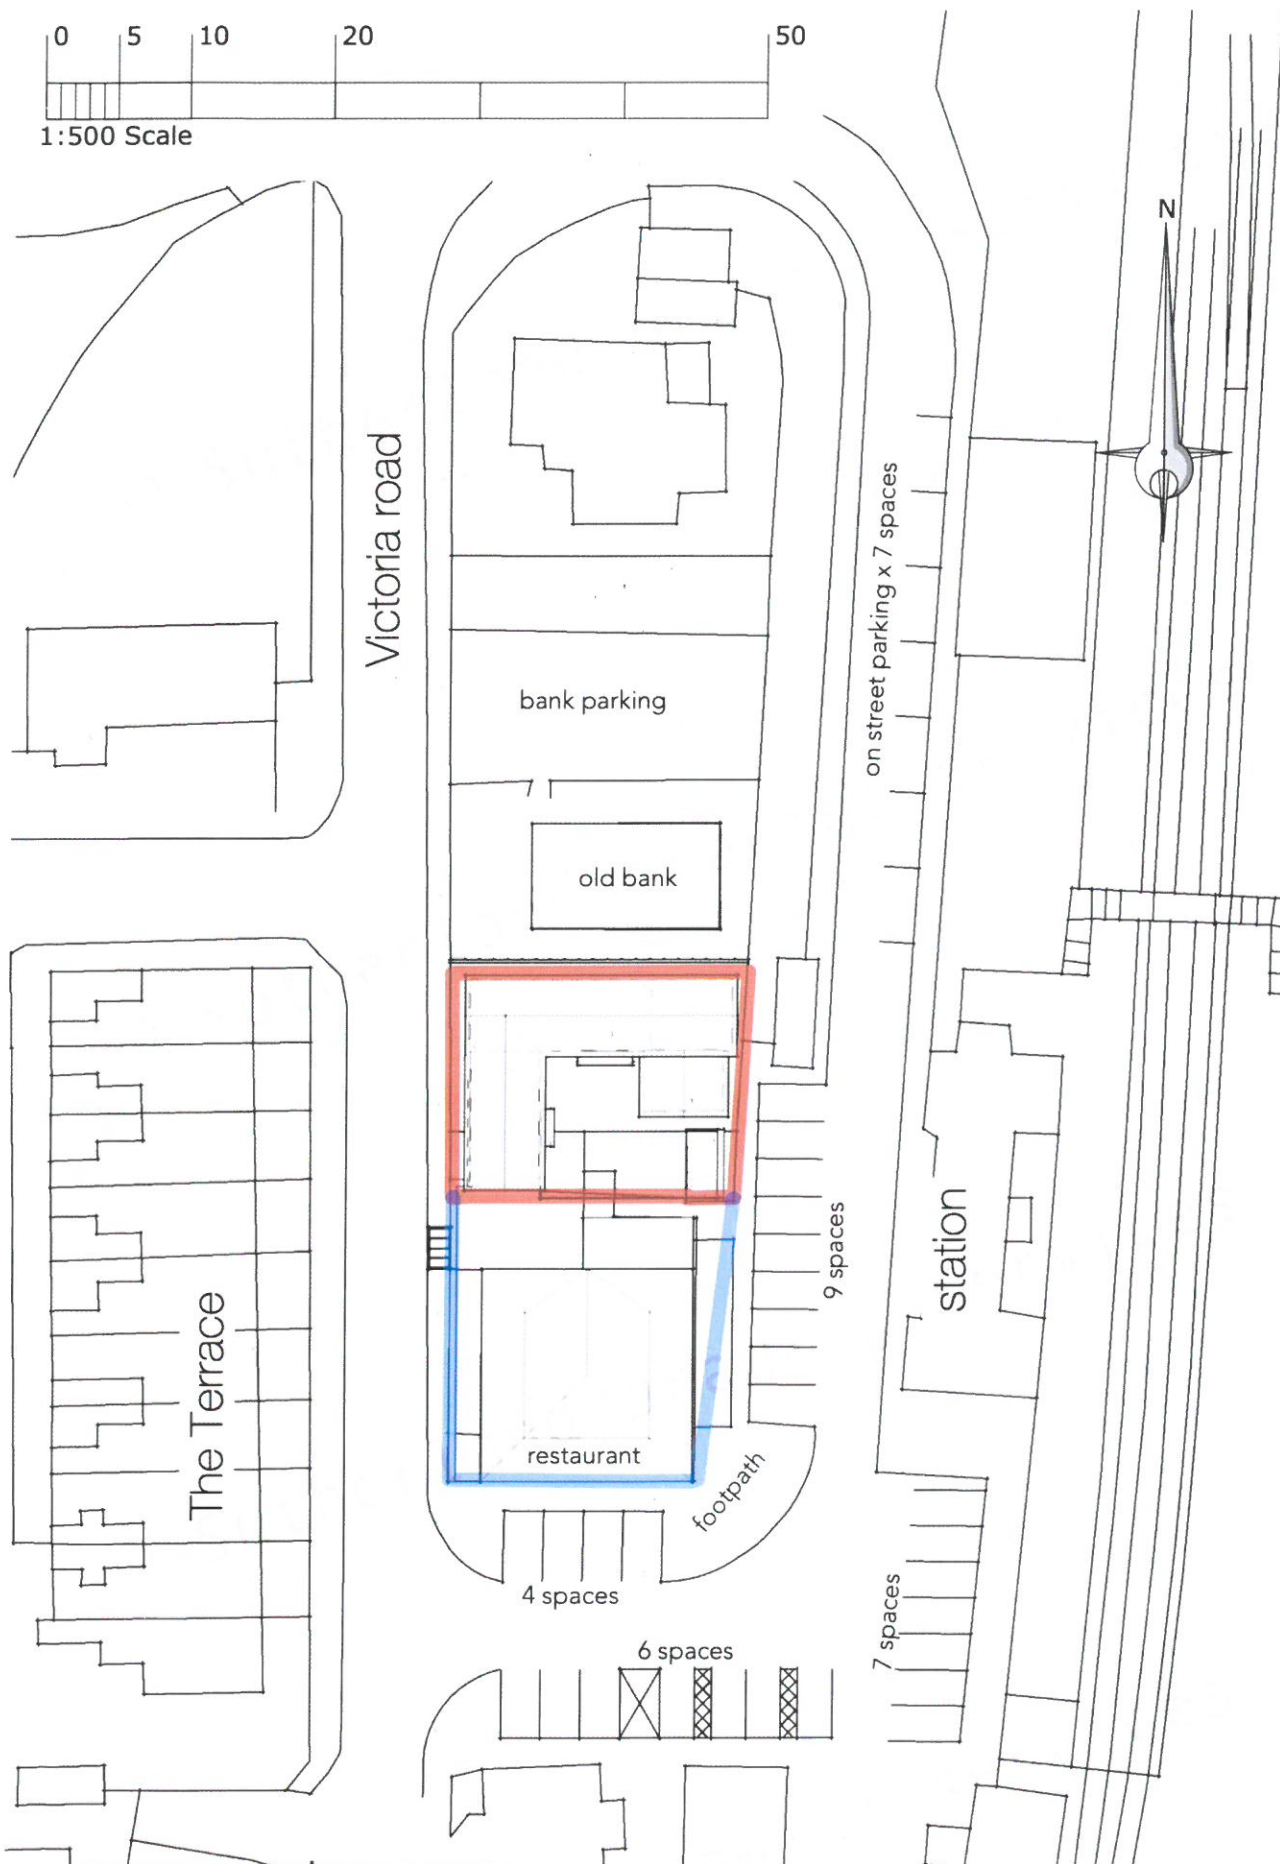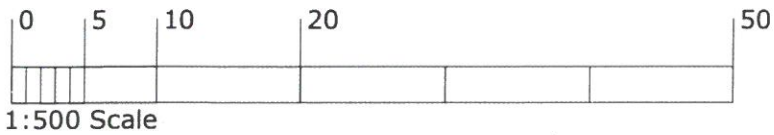

SUTHERLAND
DRAWING
SERVICES

Tel : 07759533707
email : sutherlanddrawingservices@gmail.com
web : www.sutherlanddrawingservices.com

PLOT Sunnyside, Victoria Road, Brora KW9 6QN
EXISTING PARKING PLAN
(REF: 17 - 031) - 23/03/2021

Sunnyside, Victoria Road, Brora KW9 6QN