



Proposed front elevation




Proposed front elevation

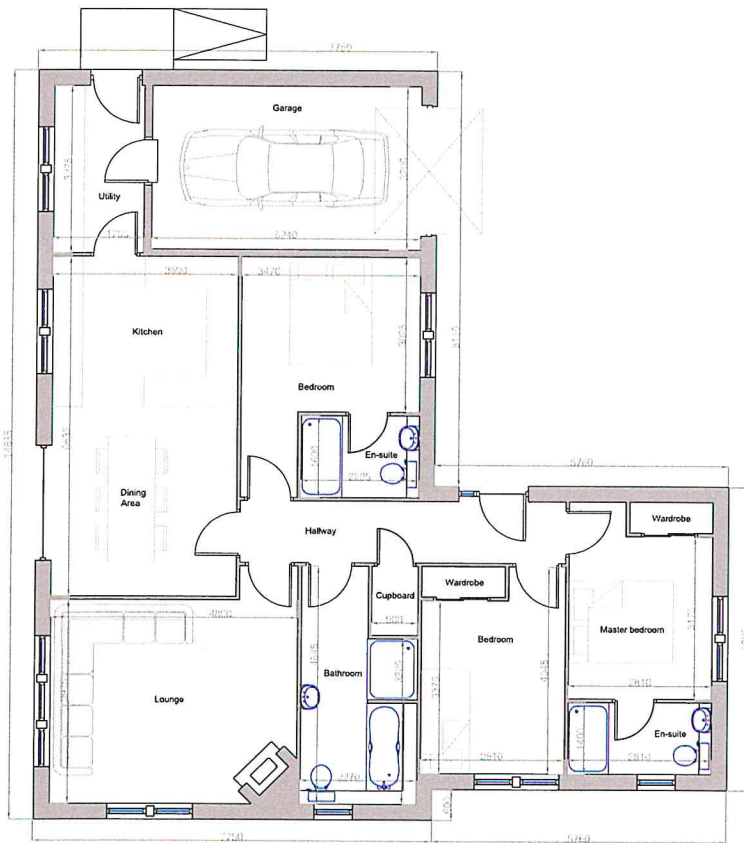

Proposed floor plan

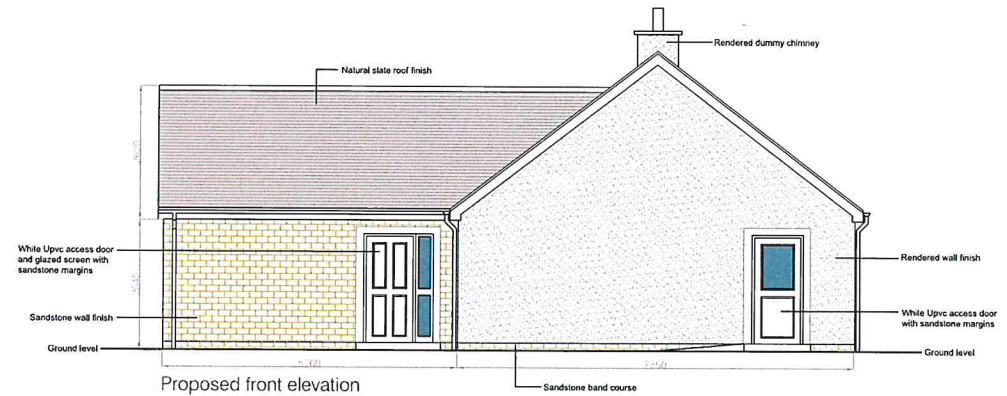

Proposed front elevation

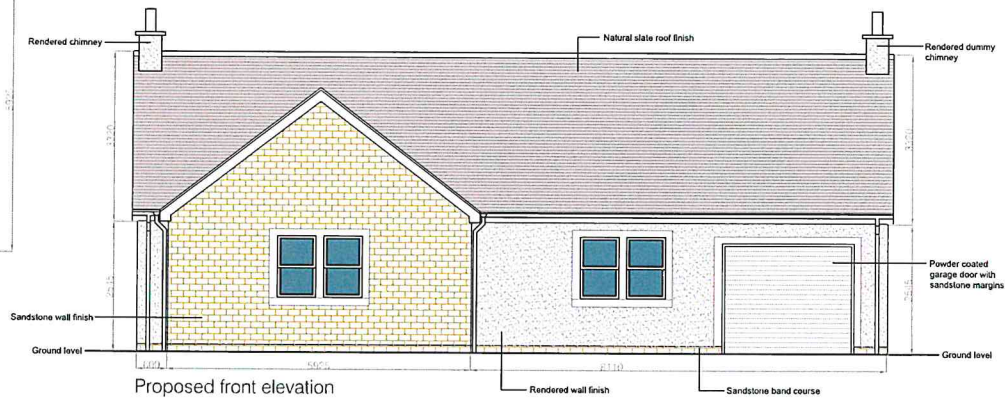

Proposed front elevation

REV	DATE	REVISIONS
A	240919	Revised Dwelling Design

- Notes:
1. Do not scale from drawing.
 2. All sites to be checked on site prior to commencement of works.
 3. Any discrepancies to be notified to McGowan Miller immediately.
 4. All works to be carried out to current industry standards.

PROJECT
Land of Annan Road
Lochnabon

DRAWING TITLE
Pln 1 - Elevations and Floor Plan



28 George Street, Dumfries, DG1 1EH
www.mcgowanmiller.co.uk
e: info@mcgowanmiller.co.uk
t: 01387 24433
f: 01387 24347

Requested by: KCS McGowan Miller (Project) Registered No: SC312341	SCALE 1:50 @ A1	DRAWING No. DB1332 - 007A
DATE July 2019	SIGNED JHT	ISSUE Planning