


Location Plan (1:1250)

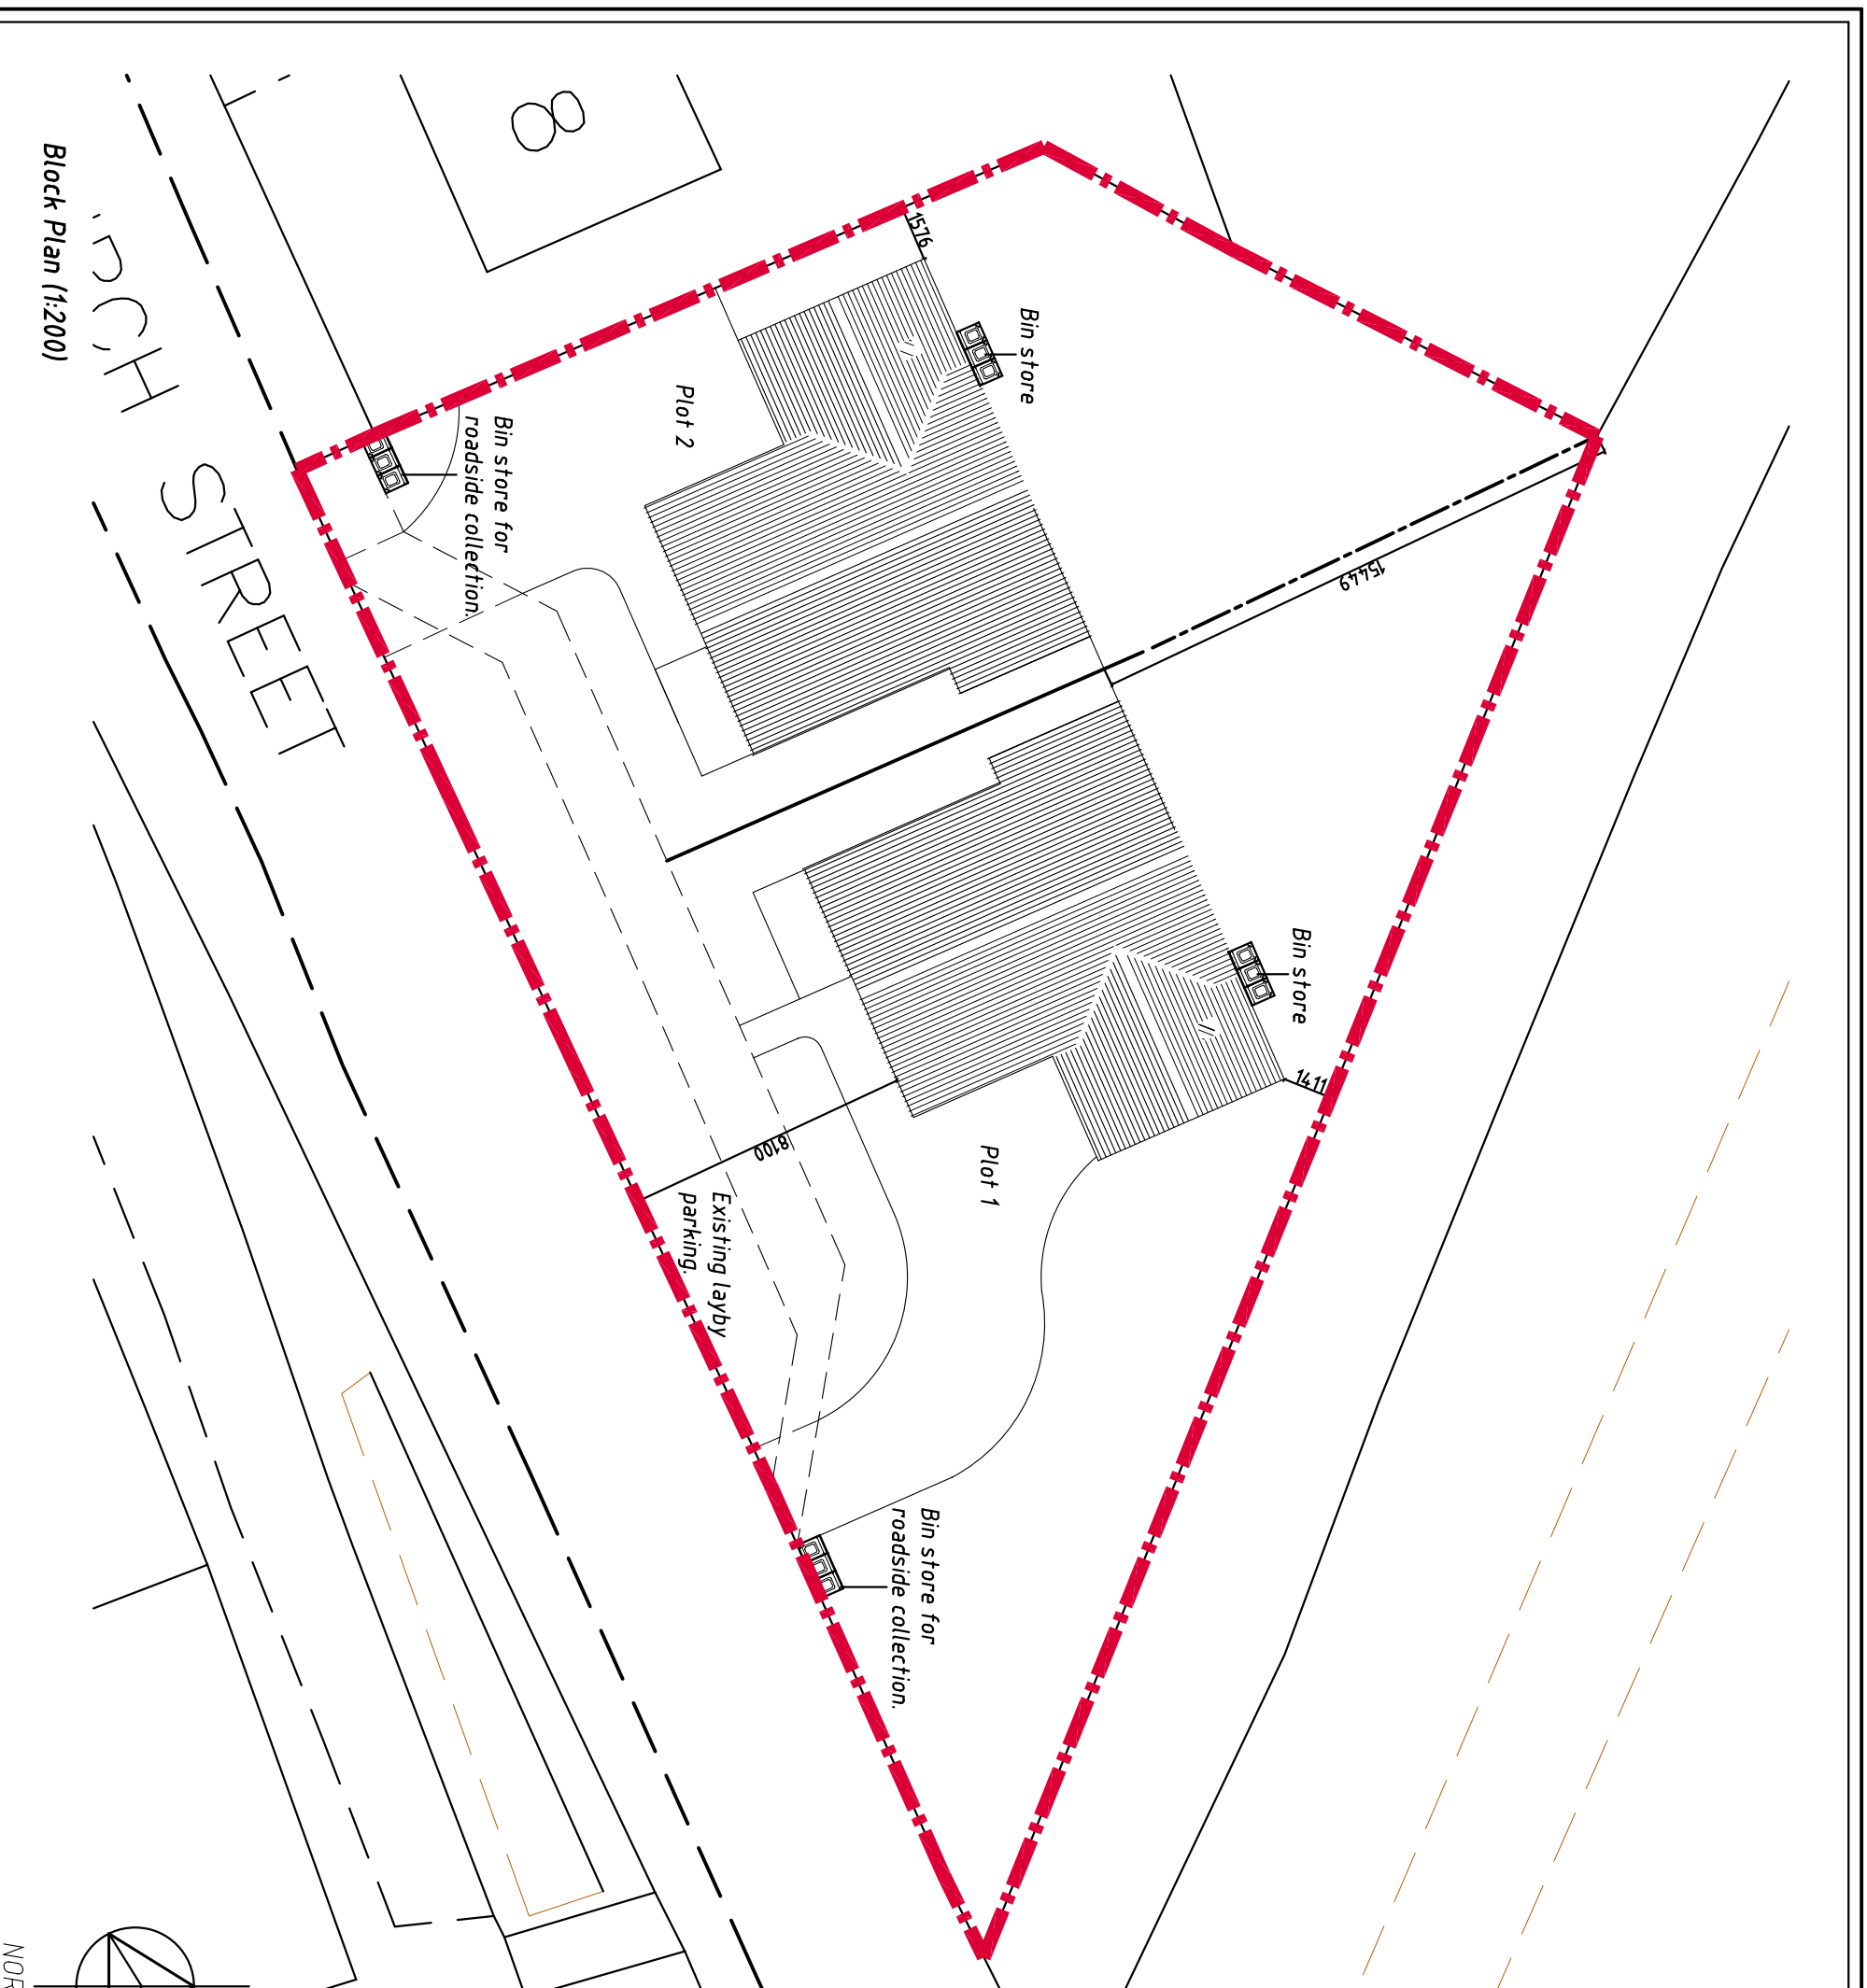

Block Plan (1:200)

- D - Amended for Planning Jan 13
- C - Amended for Planning Dec 12
- B - Amended for Planning Dec 12
- A - Amended for Planning Dec 12

title:	Block & Location Plan	date:	Nov 12
client:	Messrs Logan & Senns	scale:	As Noted @ A3
project:	Proposed Houses 4, Church Street Addlewell	drawing number:	12/037/ PL03 D

HARDIE ASSOCIATES LTD
 78 HOPETOUN STREET
 BATHGATE
 WEST LOTHIAN
 EH48 4PD
 TEL : 01506 633979
 FAX : 01506 634656

© COPYRIGHT - HARDIE ASSOCIATES LTD