


Ground Floor Plan (1:50)

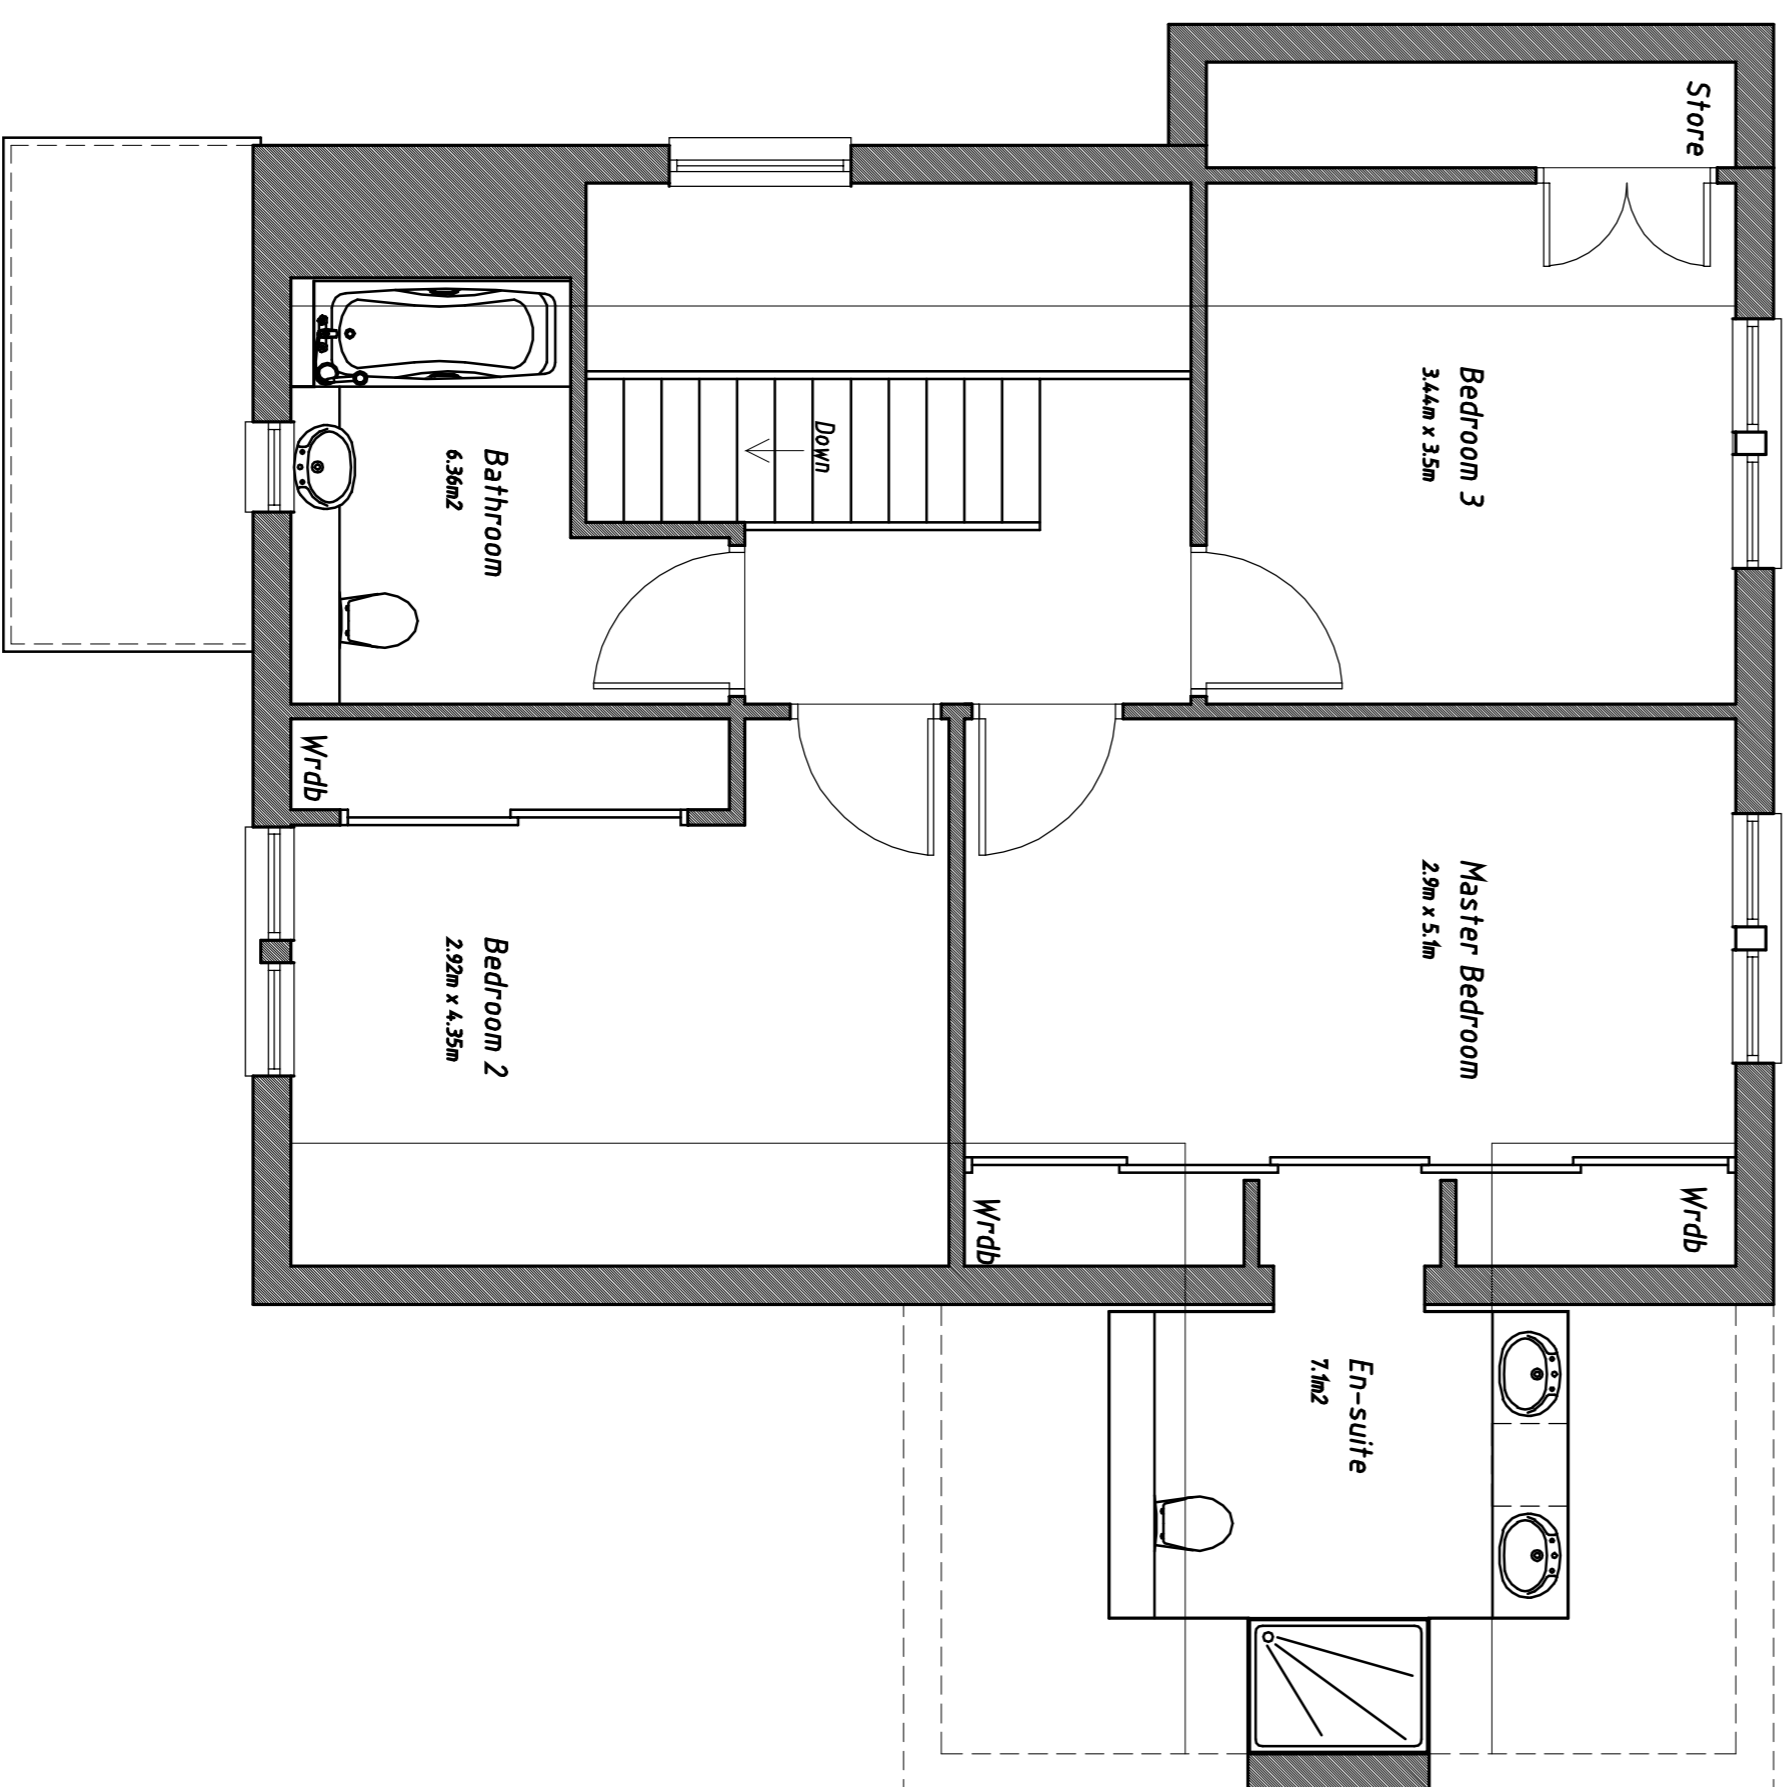

First Floor Plan (1:50)