




South Elevation

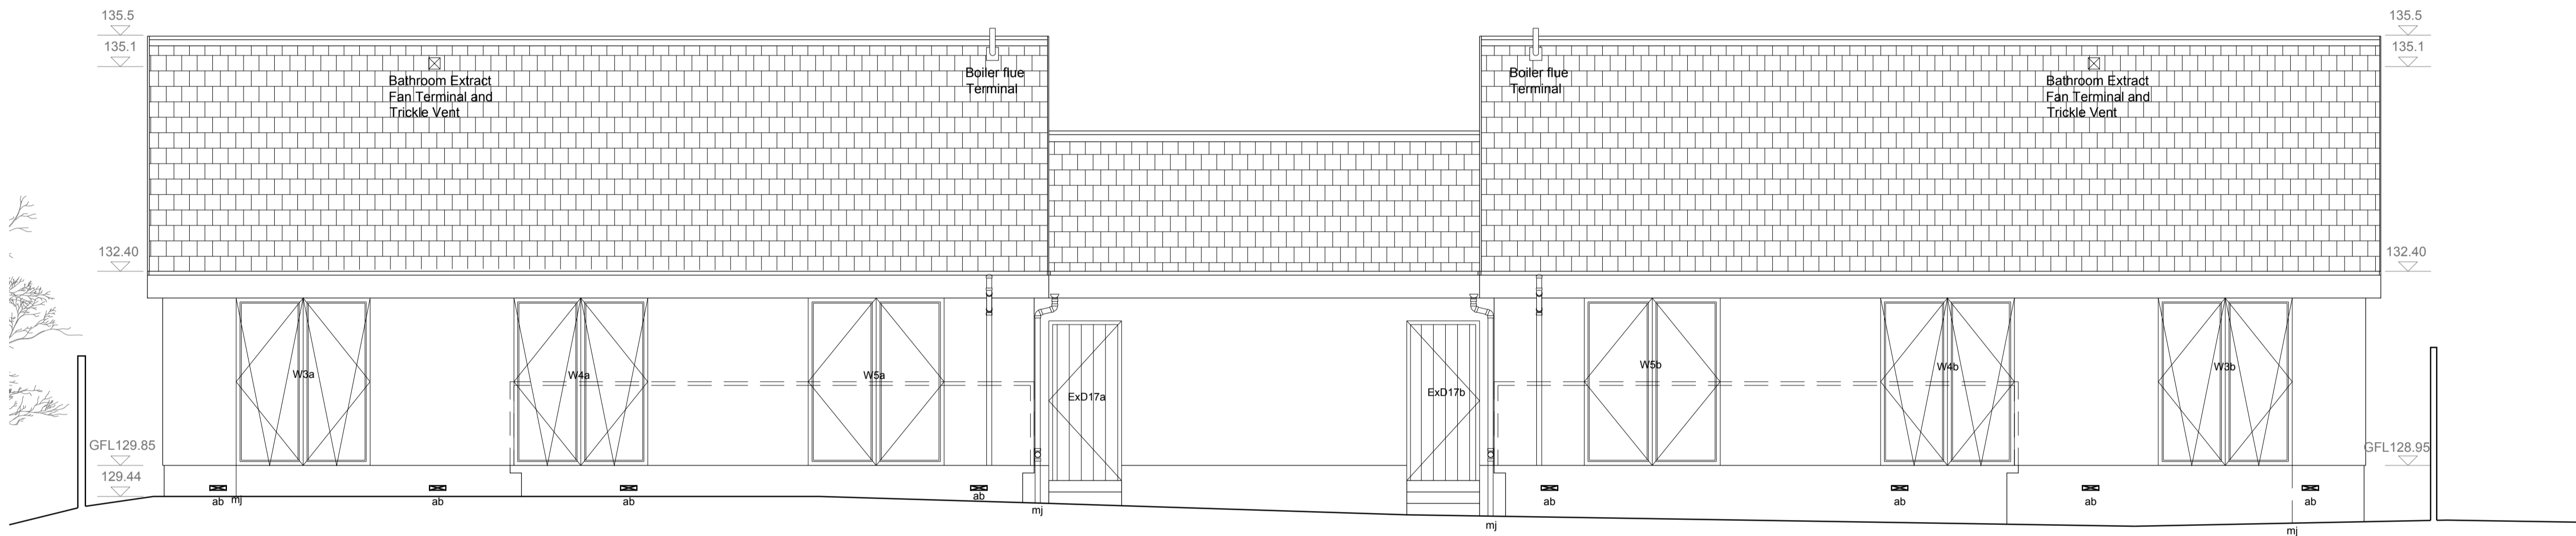

North Elevation

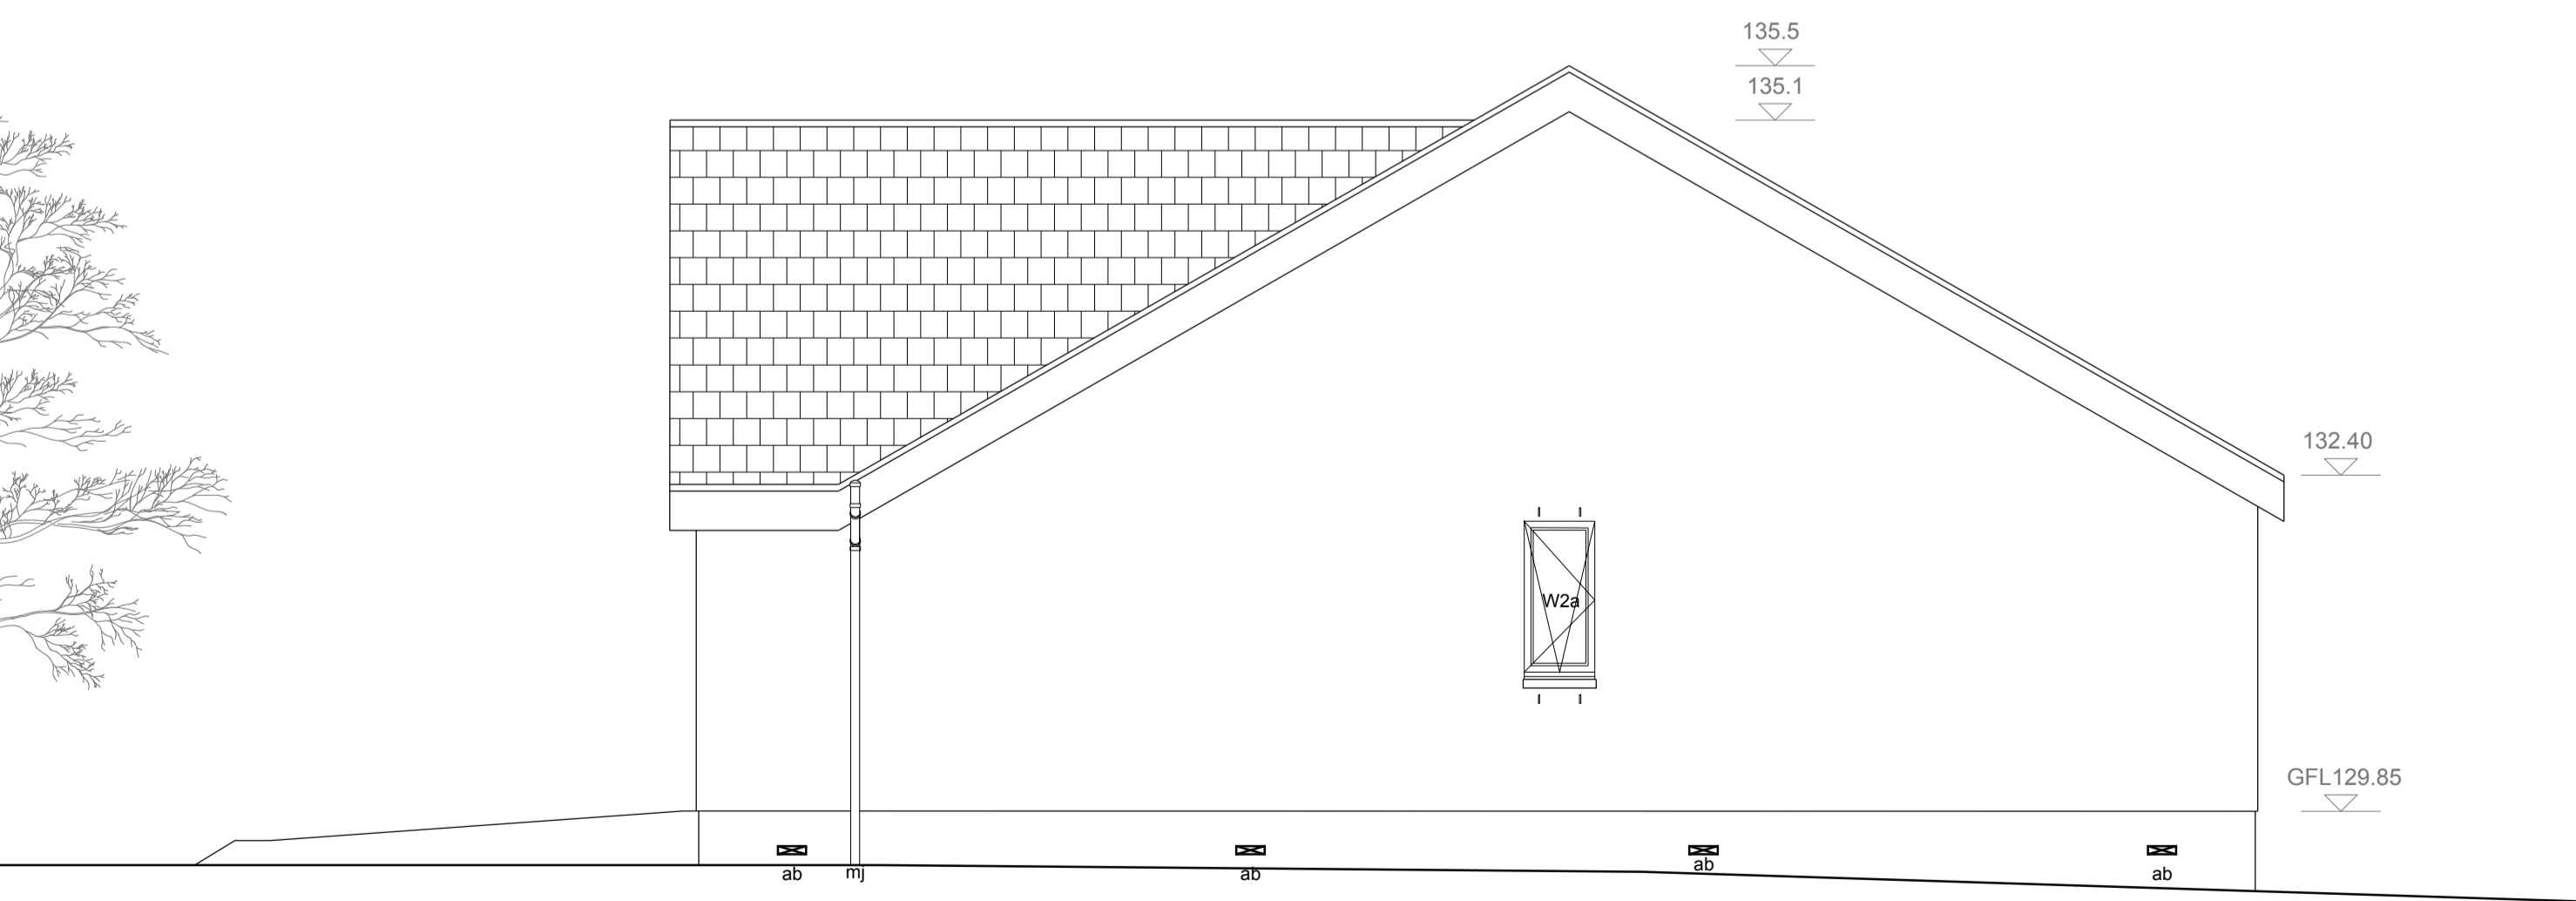

East Elevation

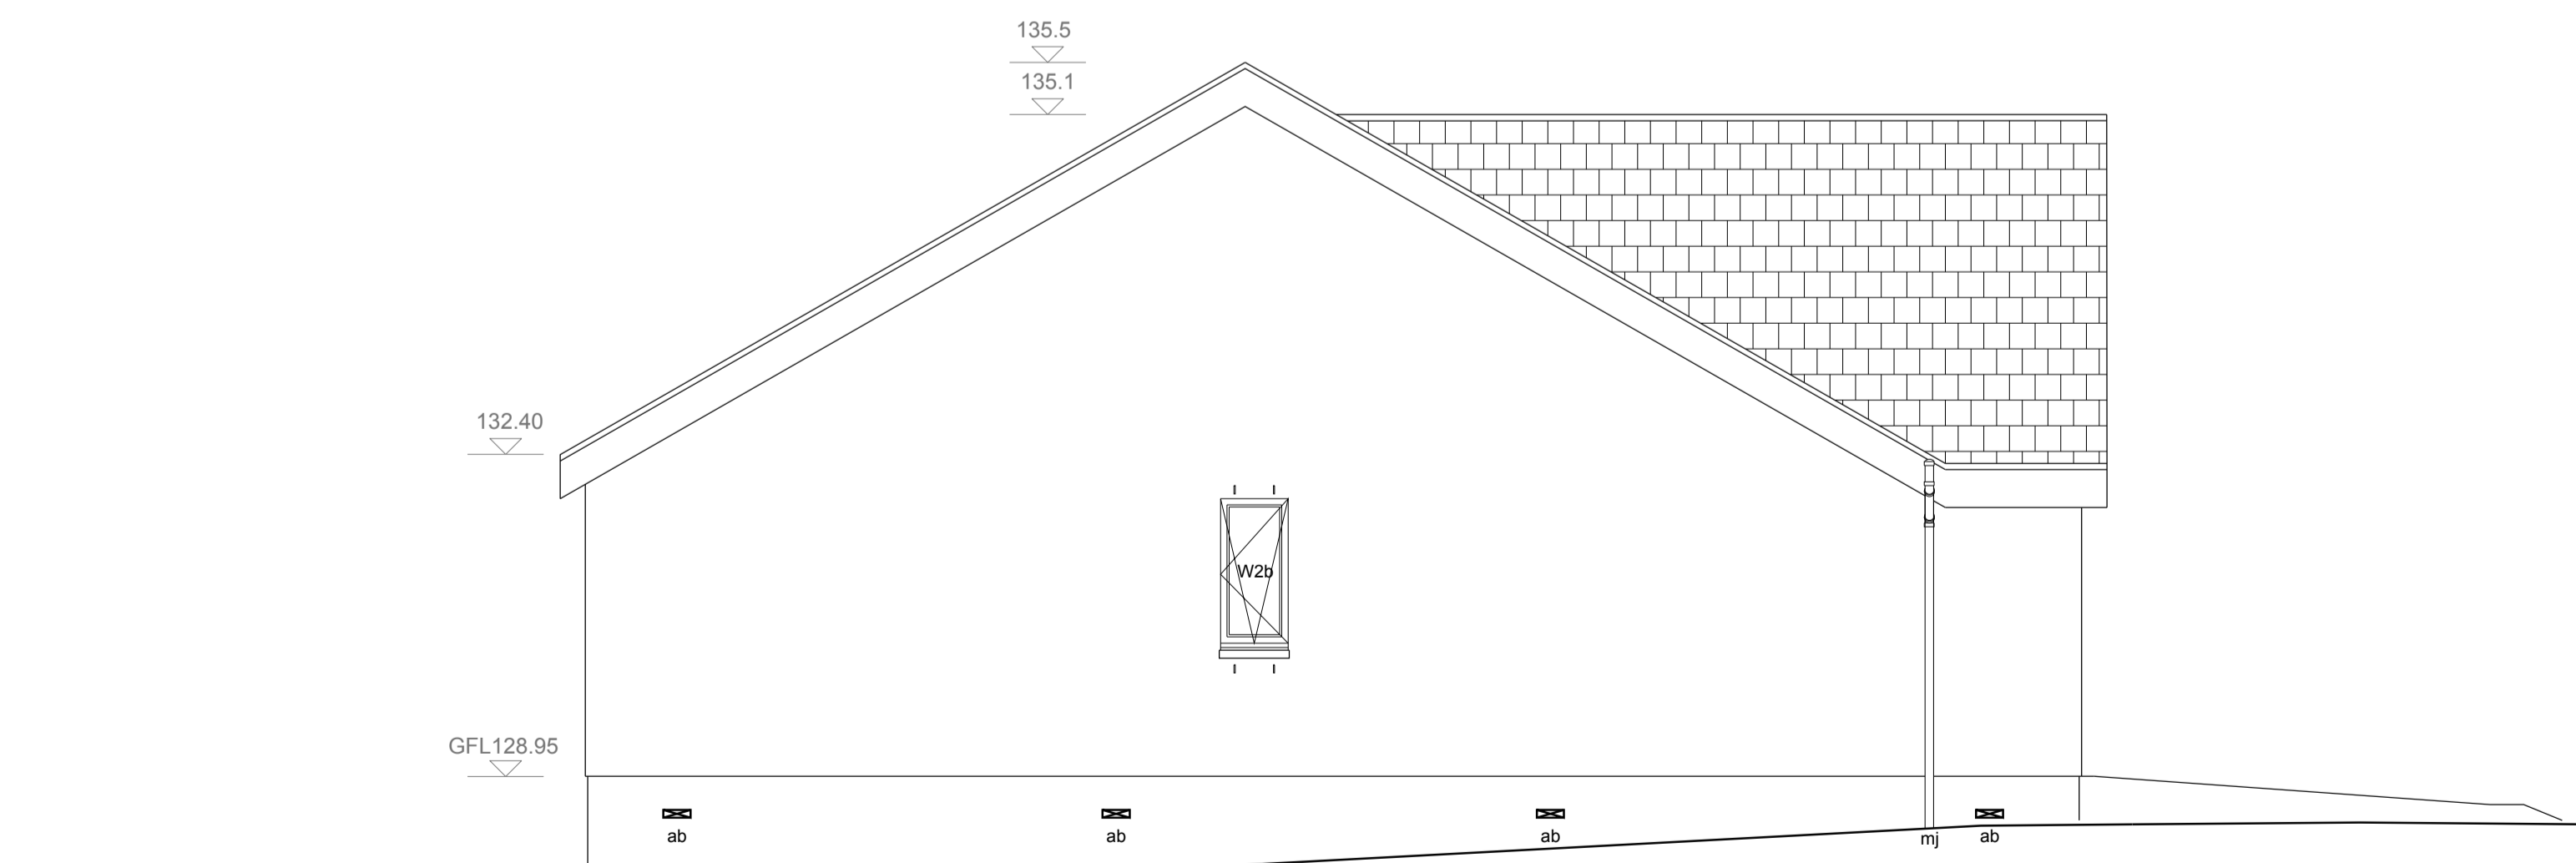

West Elevation

Proposed Elevations

BUILDING WARRANT

Rev.
LEADINGHAM JAMESON ROGERS + HYND
 CHARTERED ARCHITECTS
 18 South Tay Street Dundee DD1 1PD Tel: 01382 200511 Fax: 01382 225226 e-mail: admin@LJRH.co.uk

| | | | |
|---|-------------|-----------|-----------|
| Job Name | Job No. | Series | Drwg. No. |
| • Proposed Housing at Birnam Wood Way, Wolfhill | • 4467 | • WD | • 105 |
| Drwg Title | Scale | Date | Rev. |
| • Proposed Elevations | • 1:50 @ A1 | • Feb' 19 | • # |