



Section A-A

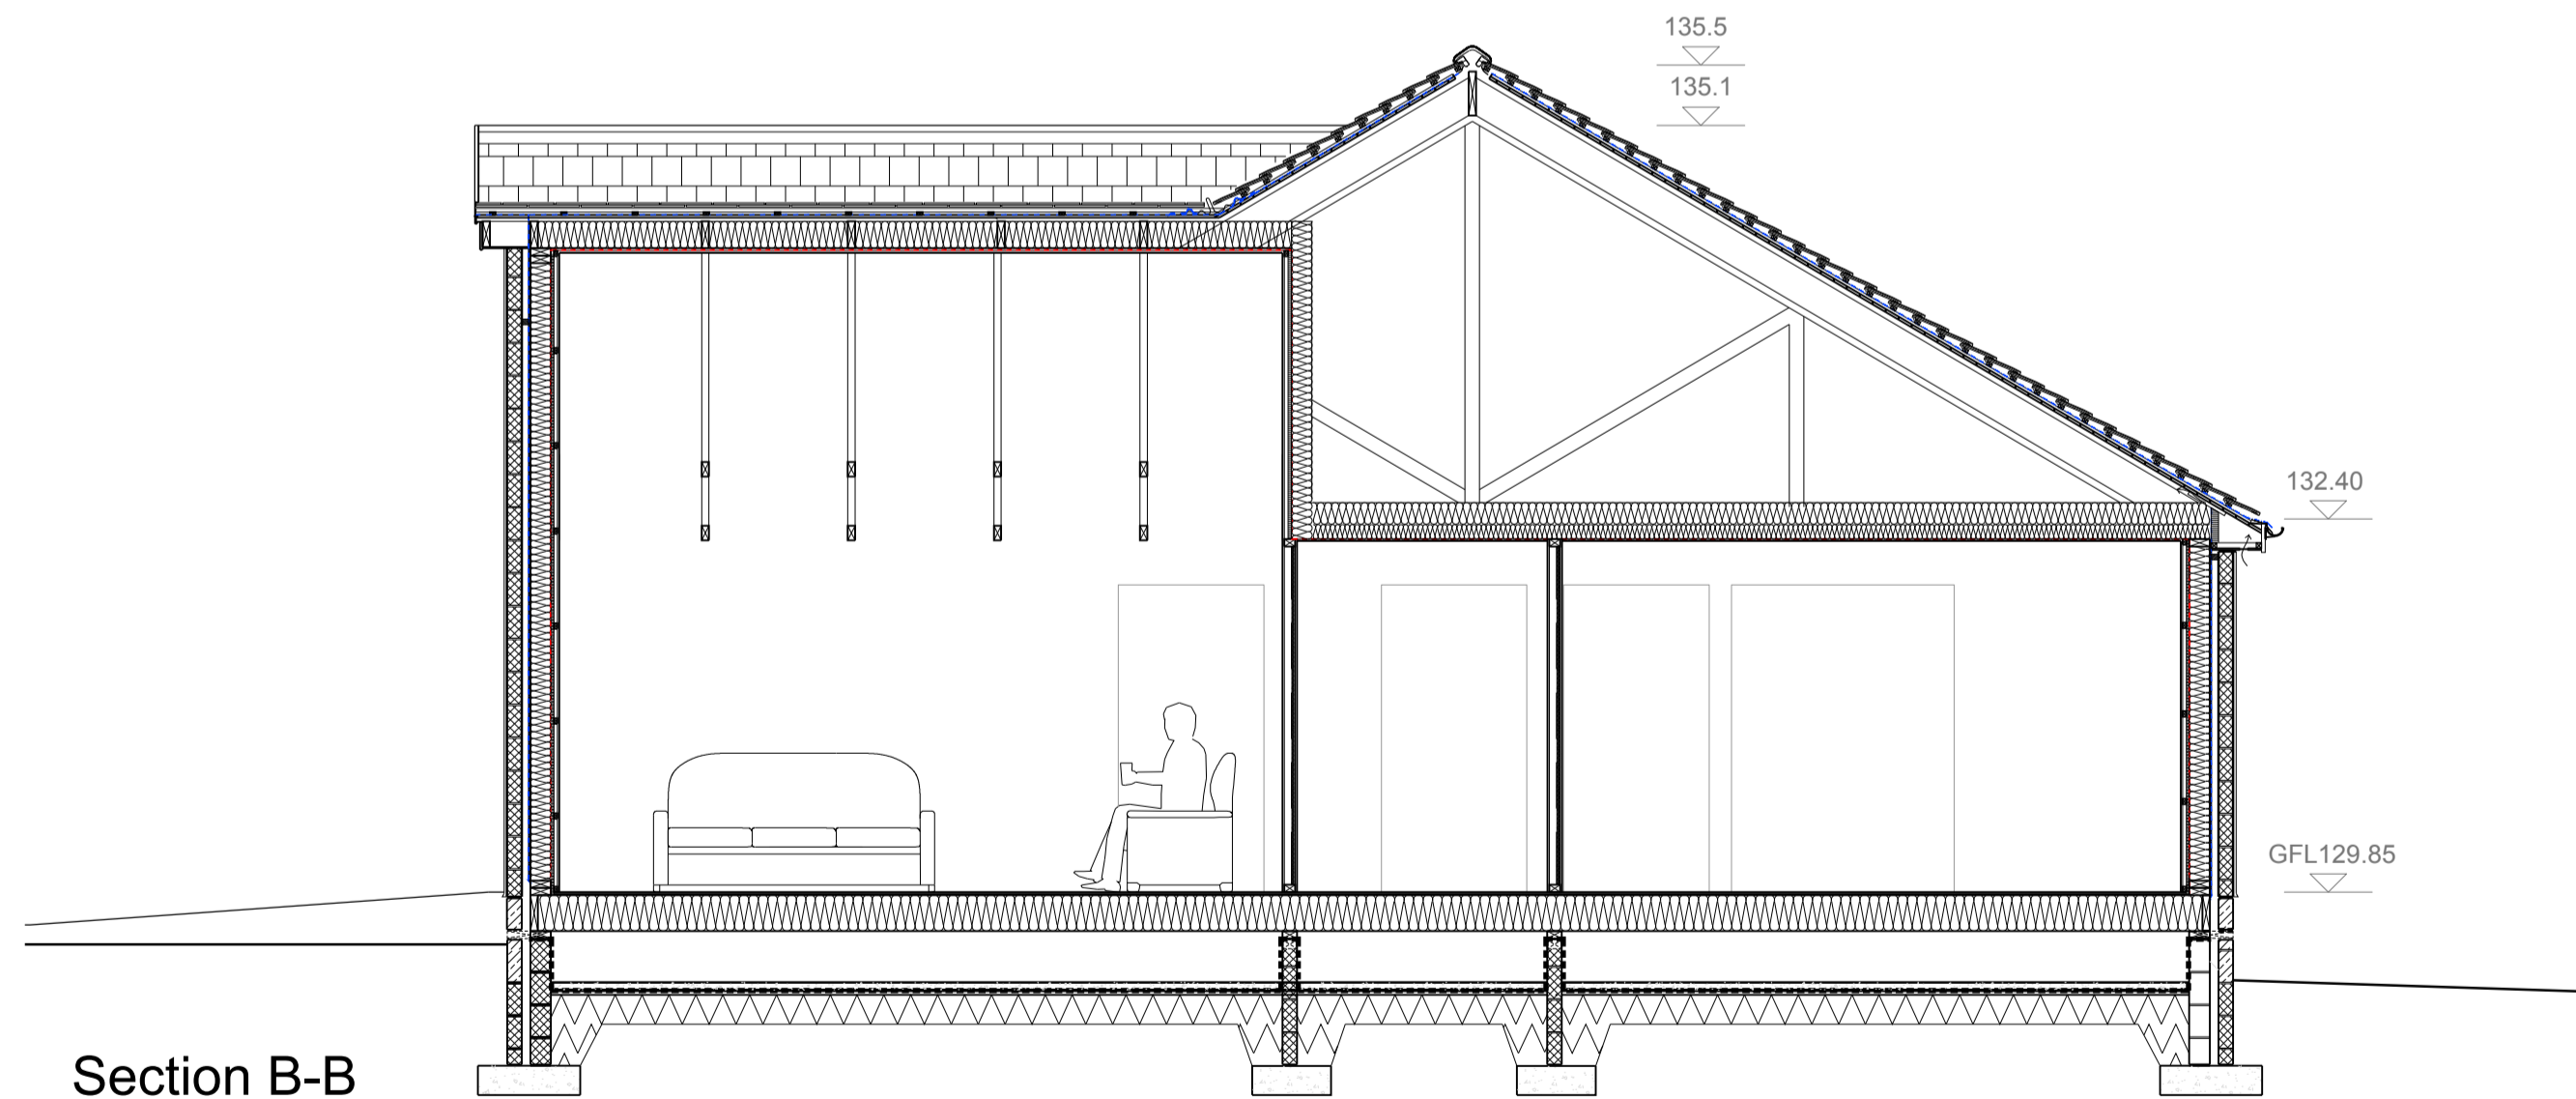

Section B-B

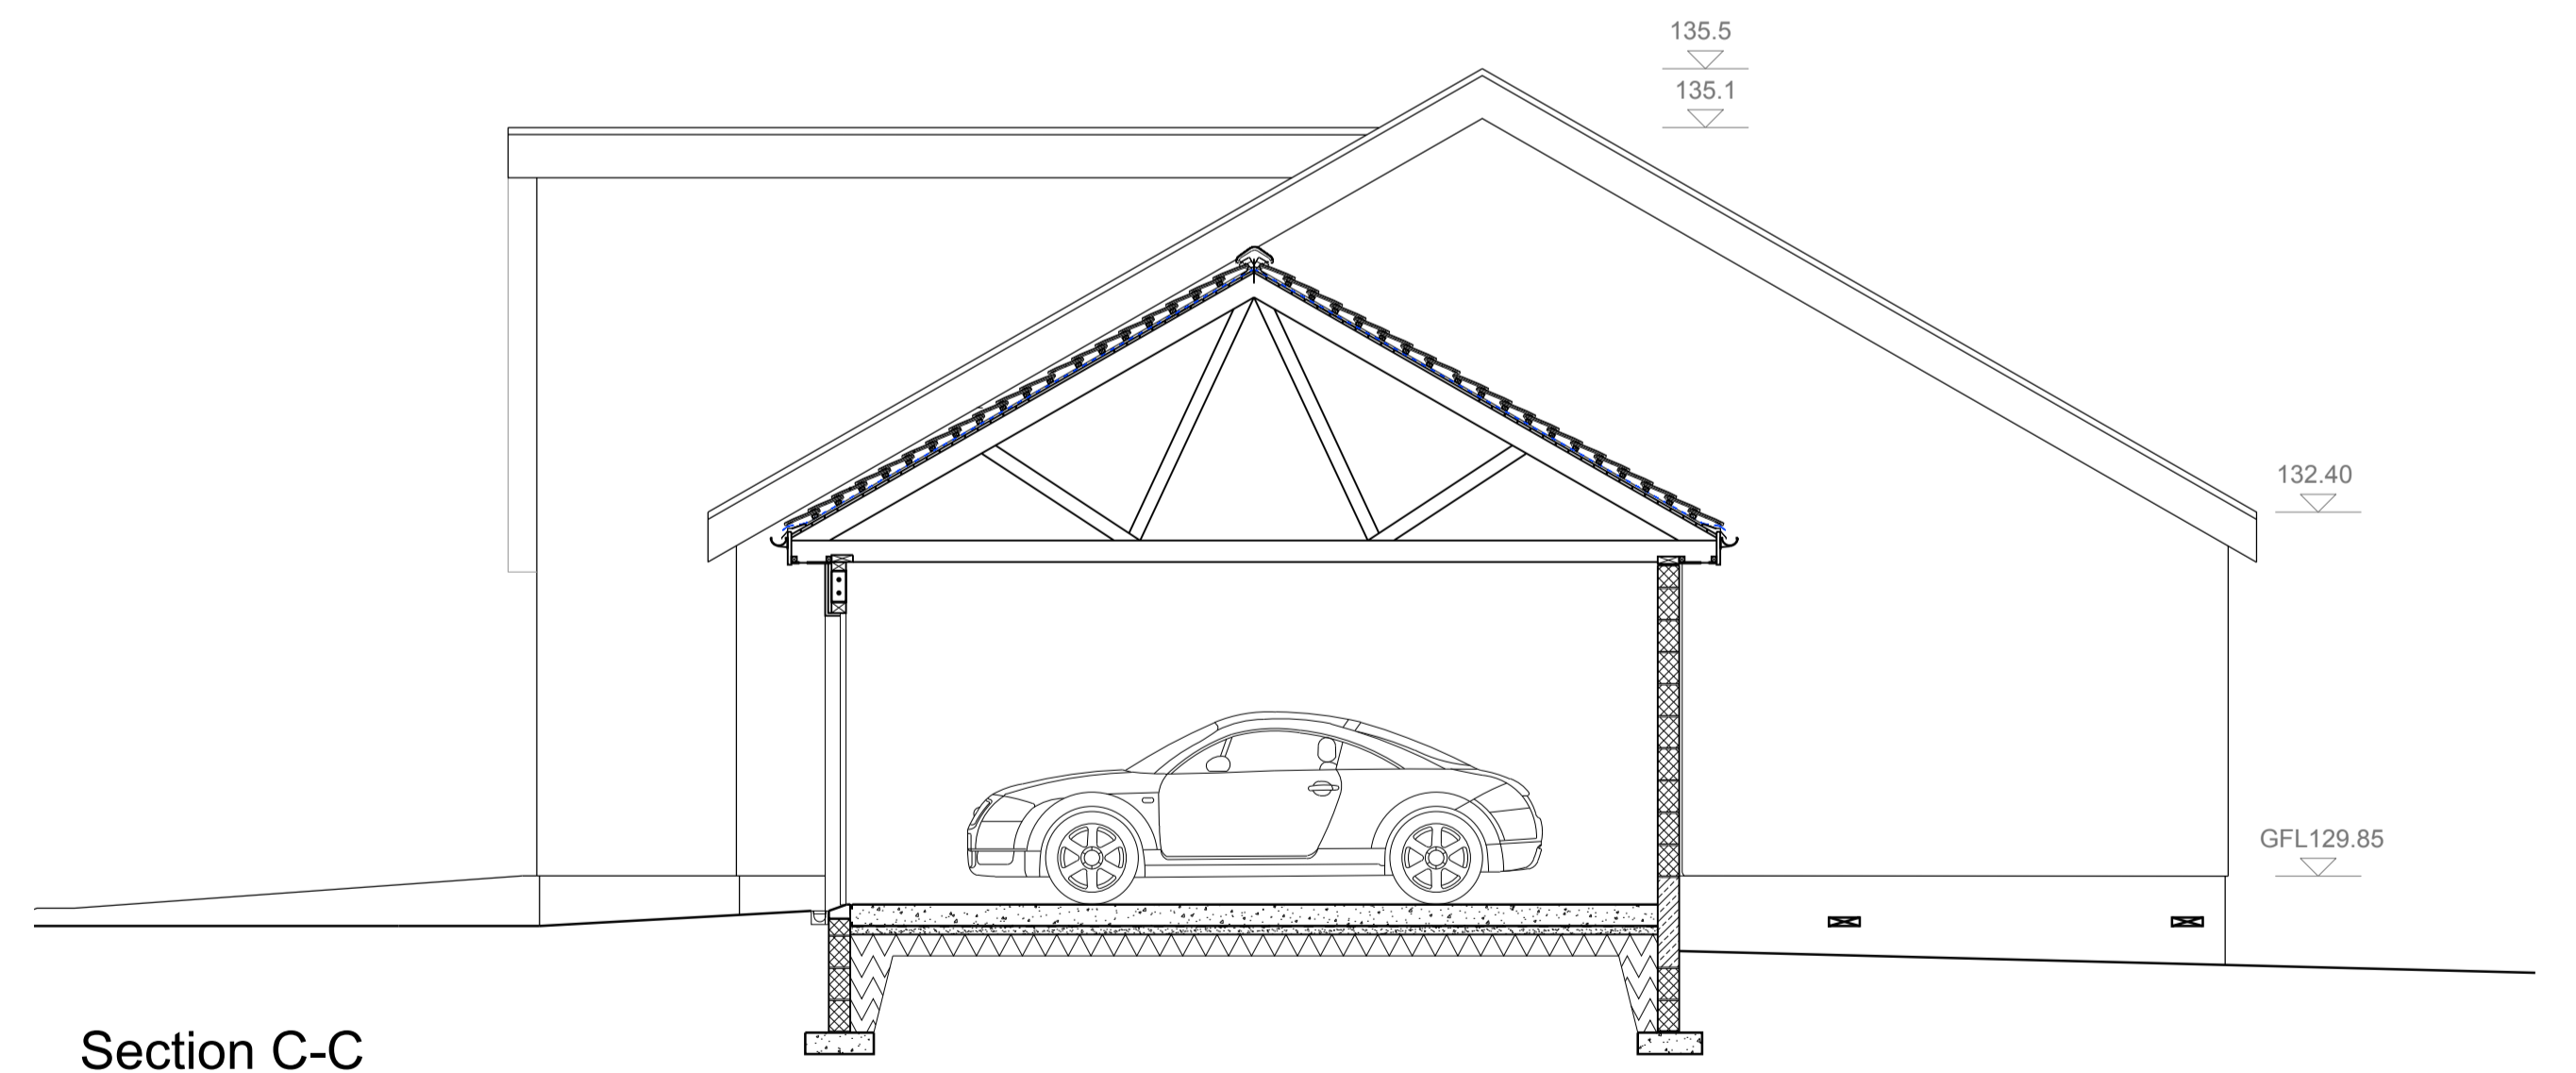

Section C-C

BUILDING WARRANT

Rev.			
LEADINGHAM JAMESON ROGERS + HYND			
CHARTERED ARCHITECTS			
18 South Tay Street Dundee DD1 1PD Tel: 01382 200511 Fax: 01382 225226 e-mail: admin@LJRH.co.uk			
Job Name	Job No.	Series	Drwg. No.
• Proposed Housing at Birnam Wood Way, Wolfhill	• 4467	• WD	• 106
Drwg Title	Scale	Date	Rev.
• Proposed Sections	• 1:50 @ A1	• Feb' 19	• #