


Visibility splay to outer tangent of the nearside carriageway

Visibility splay to be clear of any obstruction greater than 0.6m in height above the level of the carriageway

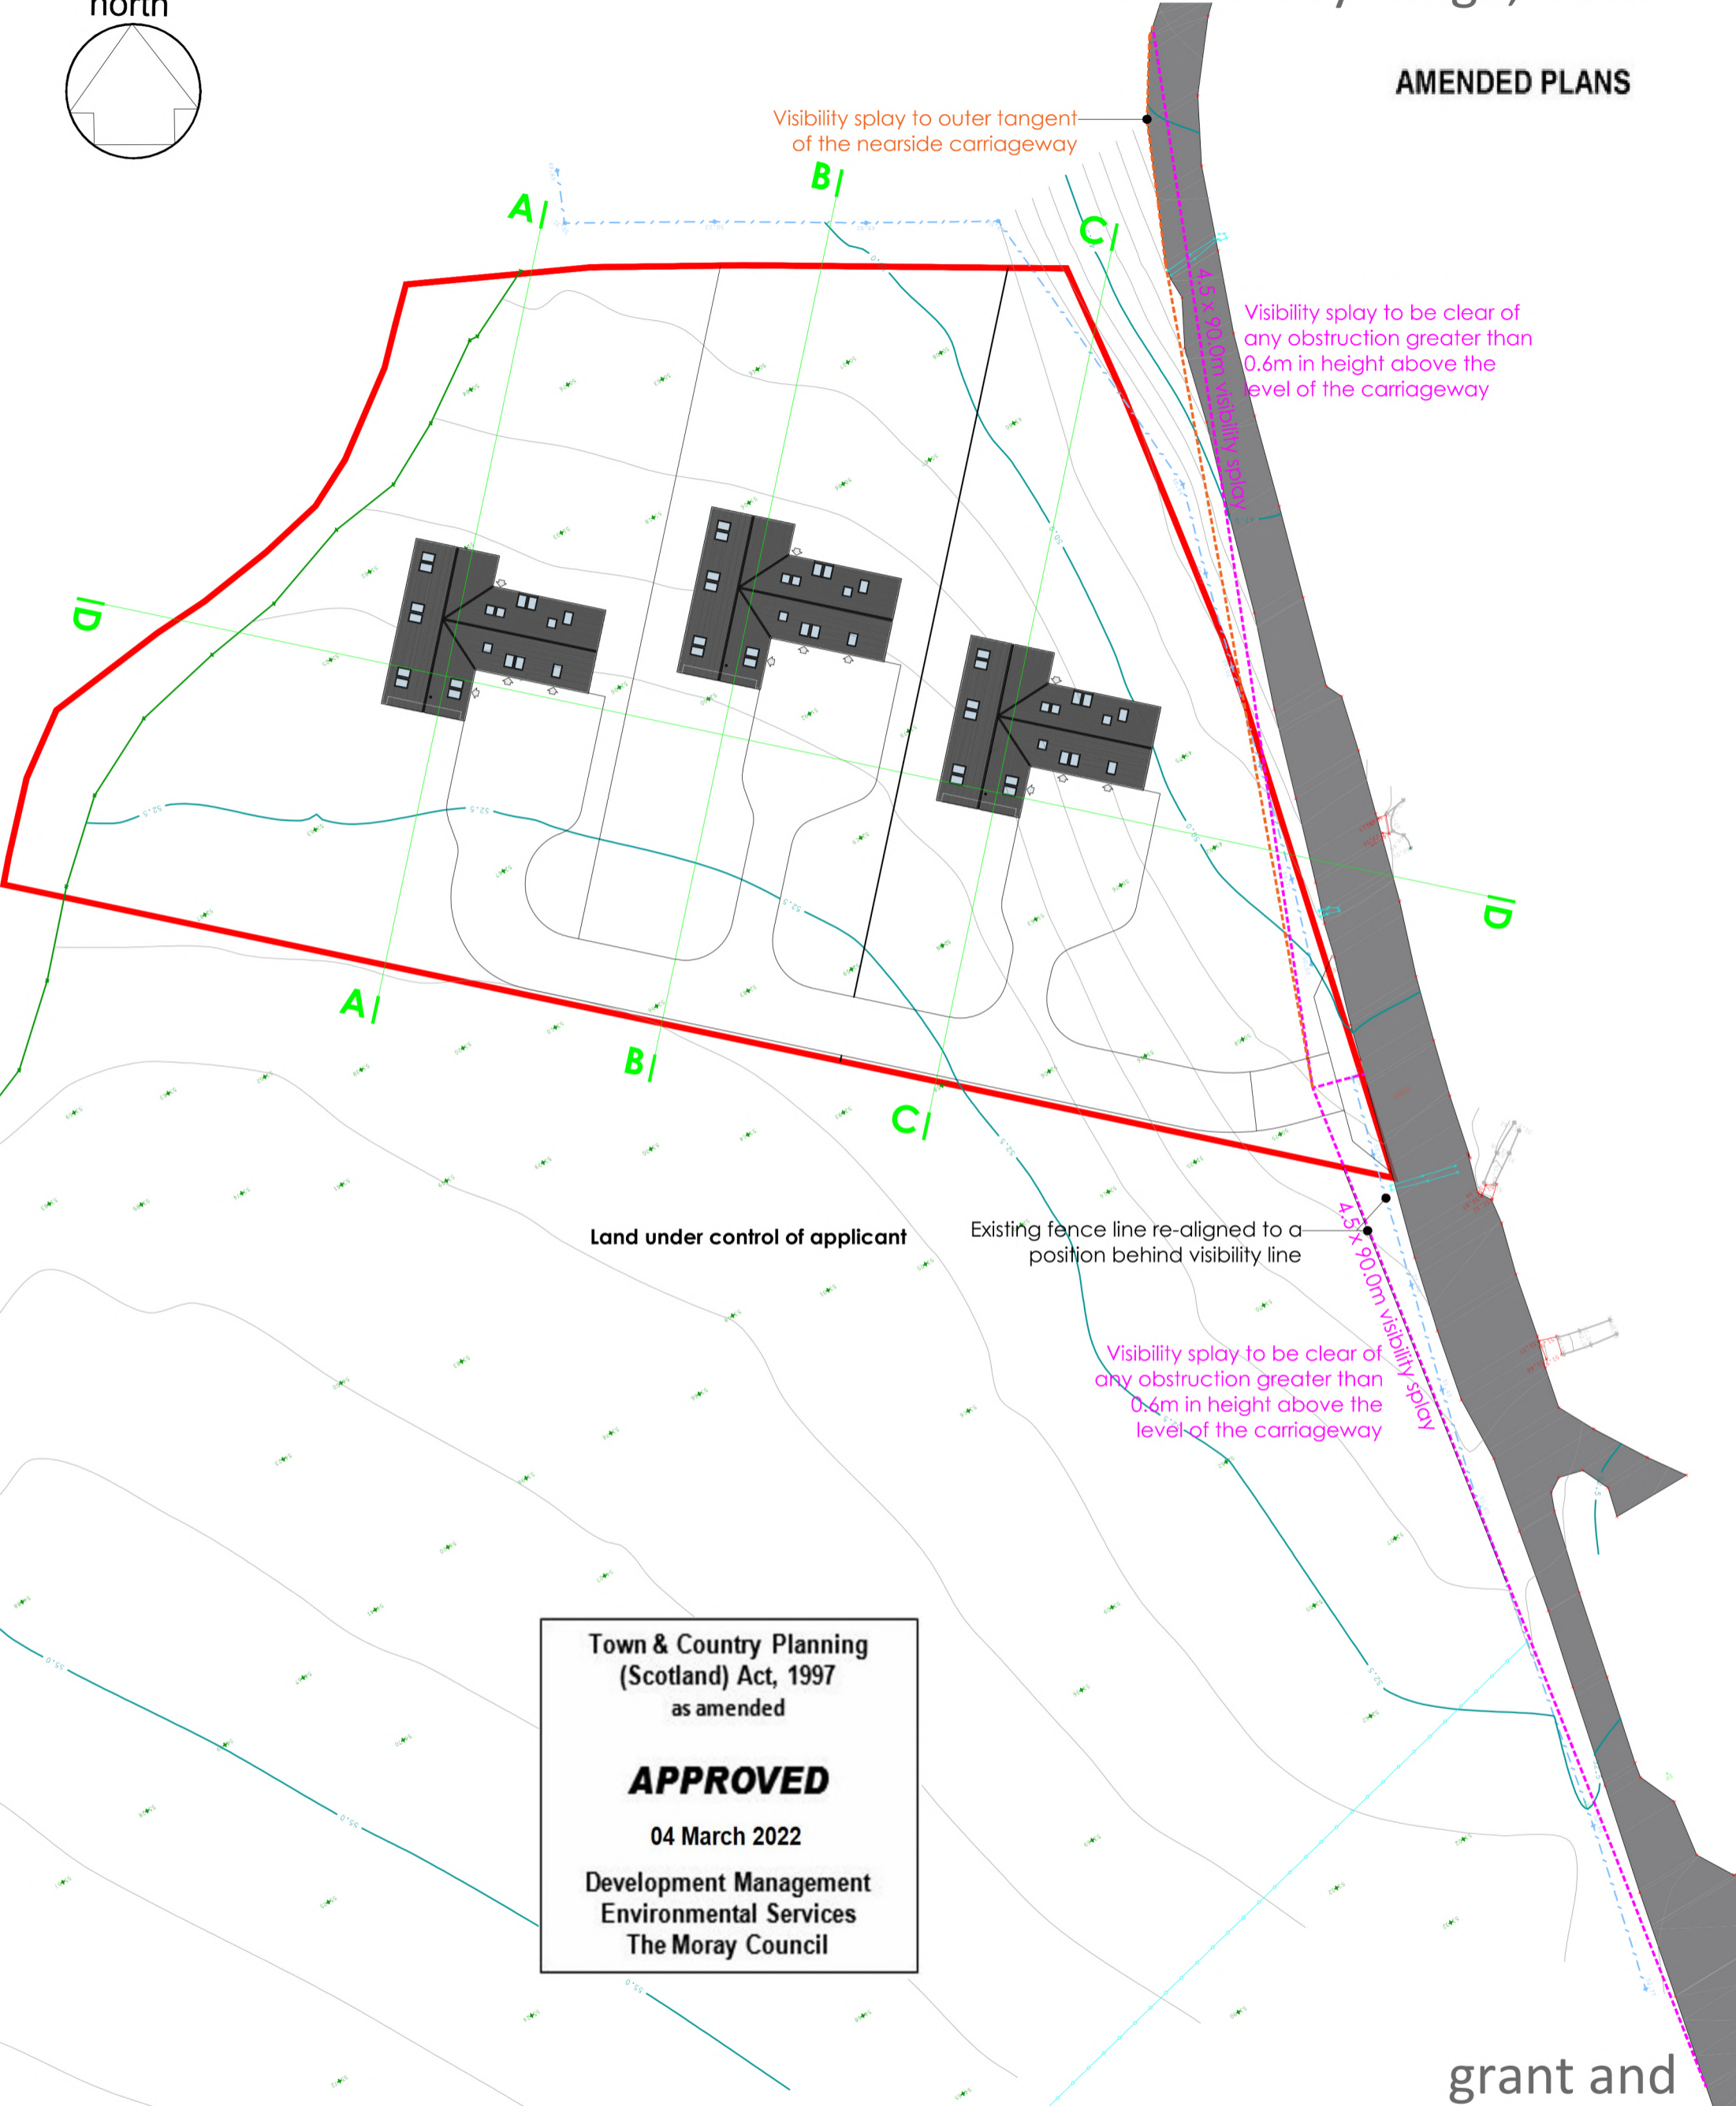

Land under control of applicant

Existing fence line re-aligned to a position behind visibility line

Visibility splay to be clear of any obstruction greater than 0.6m in height above the level of the carriageway

Town & Country Planning (Scotland) Act, 1997 as amended
APPROVED
04 March 2022
Development Management
Environmental Services
The Moray Council

grant and geoghegan

planning, development and architectural consultants

T:01343 556644
E:enquiries@ggmail.co.uk